



|                 |          |
|-----------------|----------|
| ISSUED FOR      | DATE     |
| REVIEW          | 07-20-07 |
| PERMITS/CONSTR. | 08-08-07 |
|                 |          |
|                 |          |
|                 |          |
|                 |          |

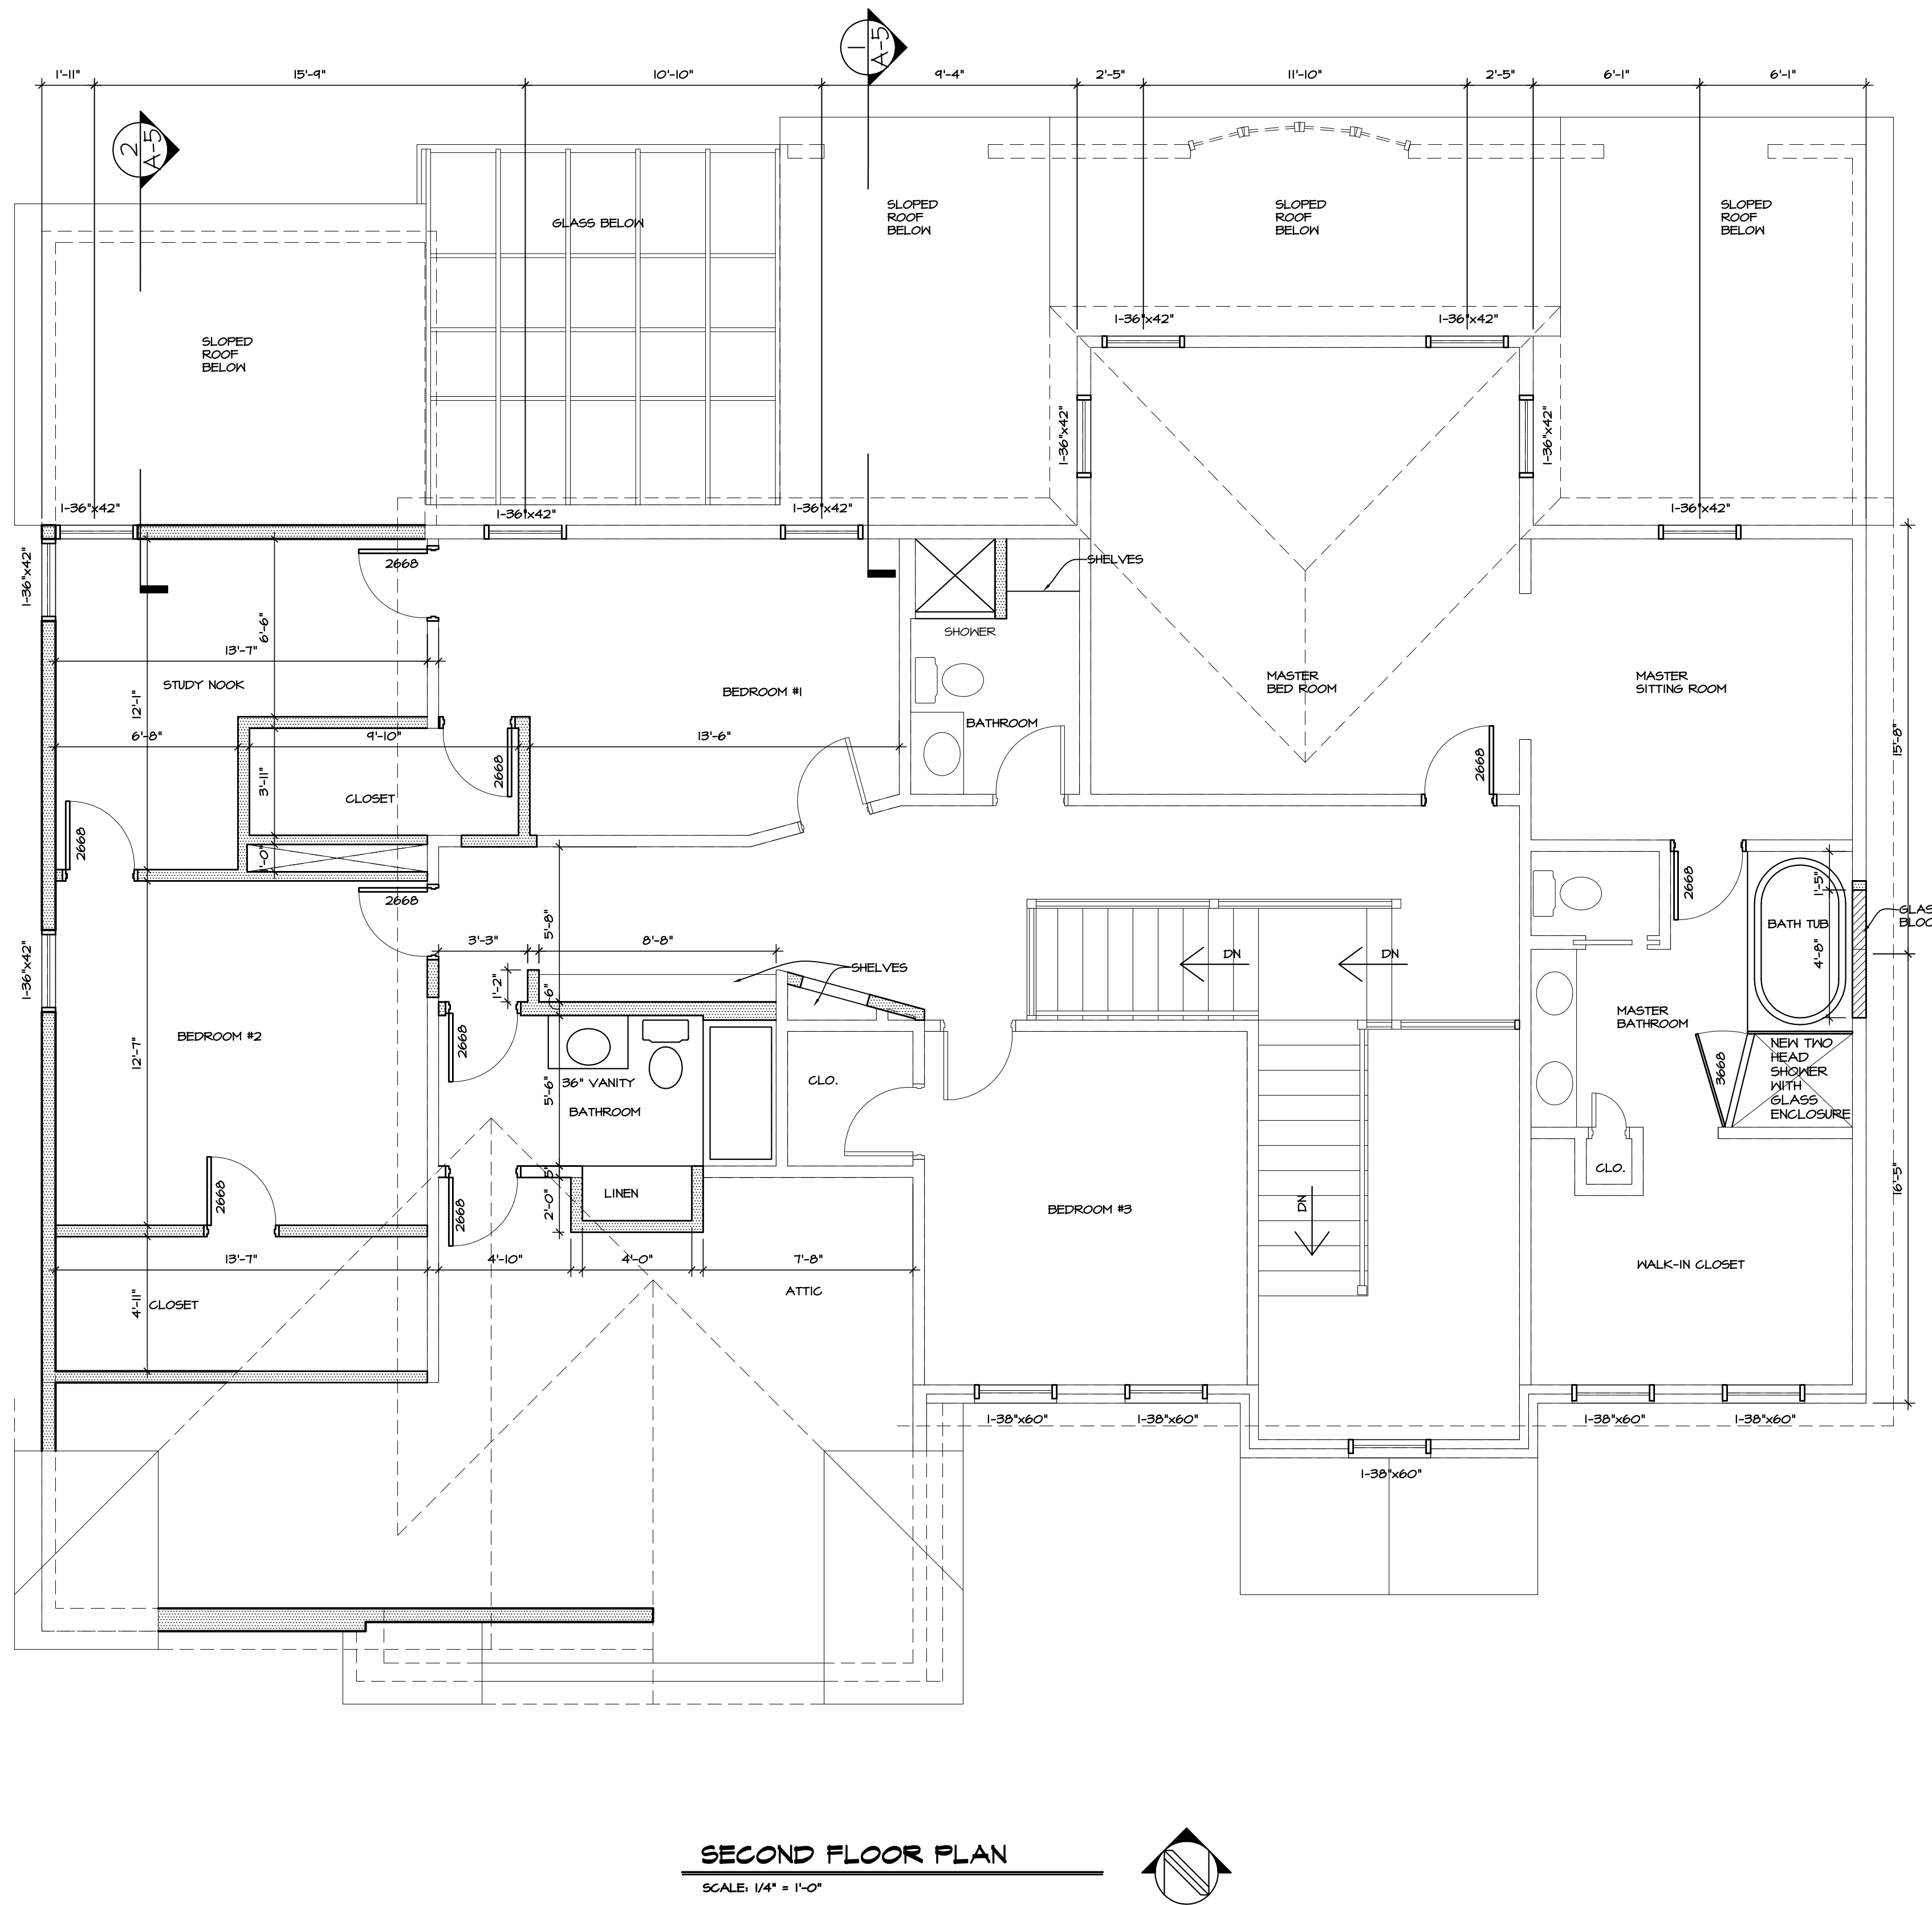

**SECOND FLOOR PLAN**  
SCALE: 1/4" = 1'-0"

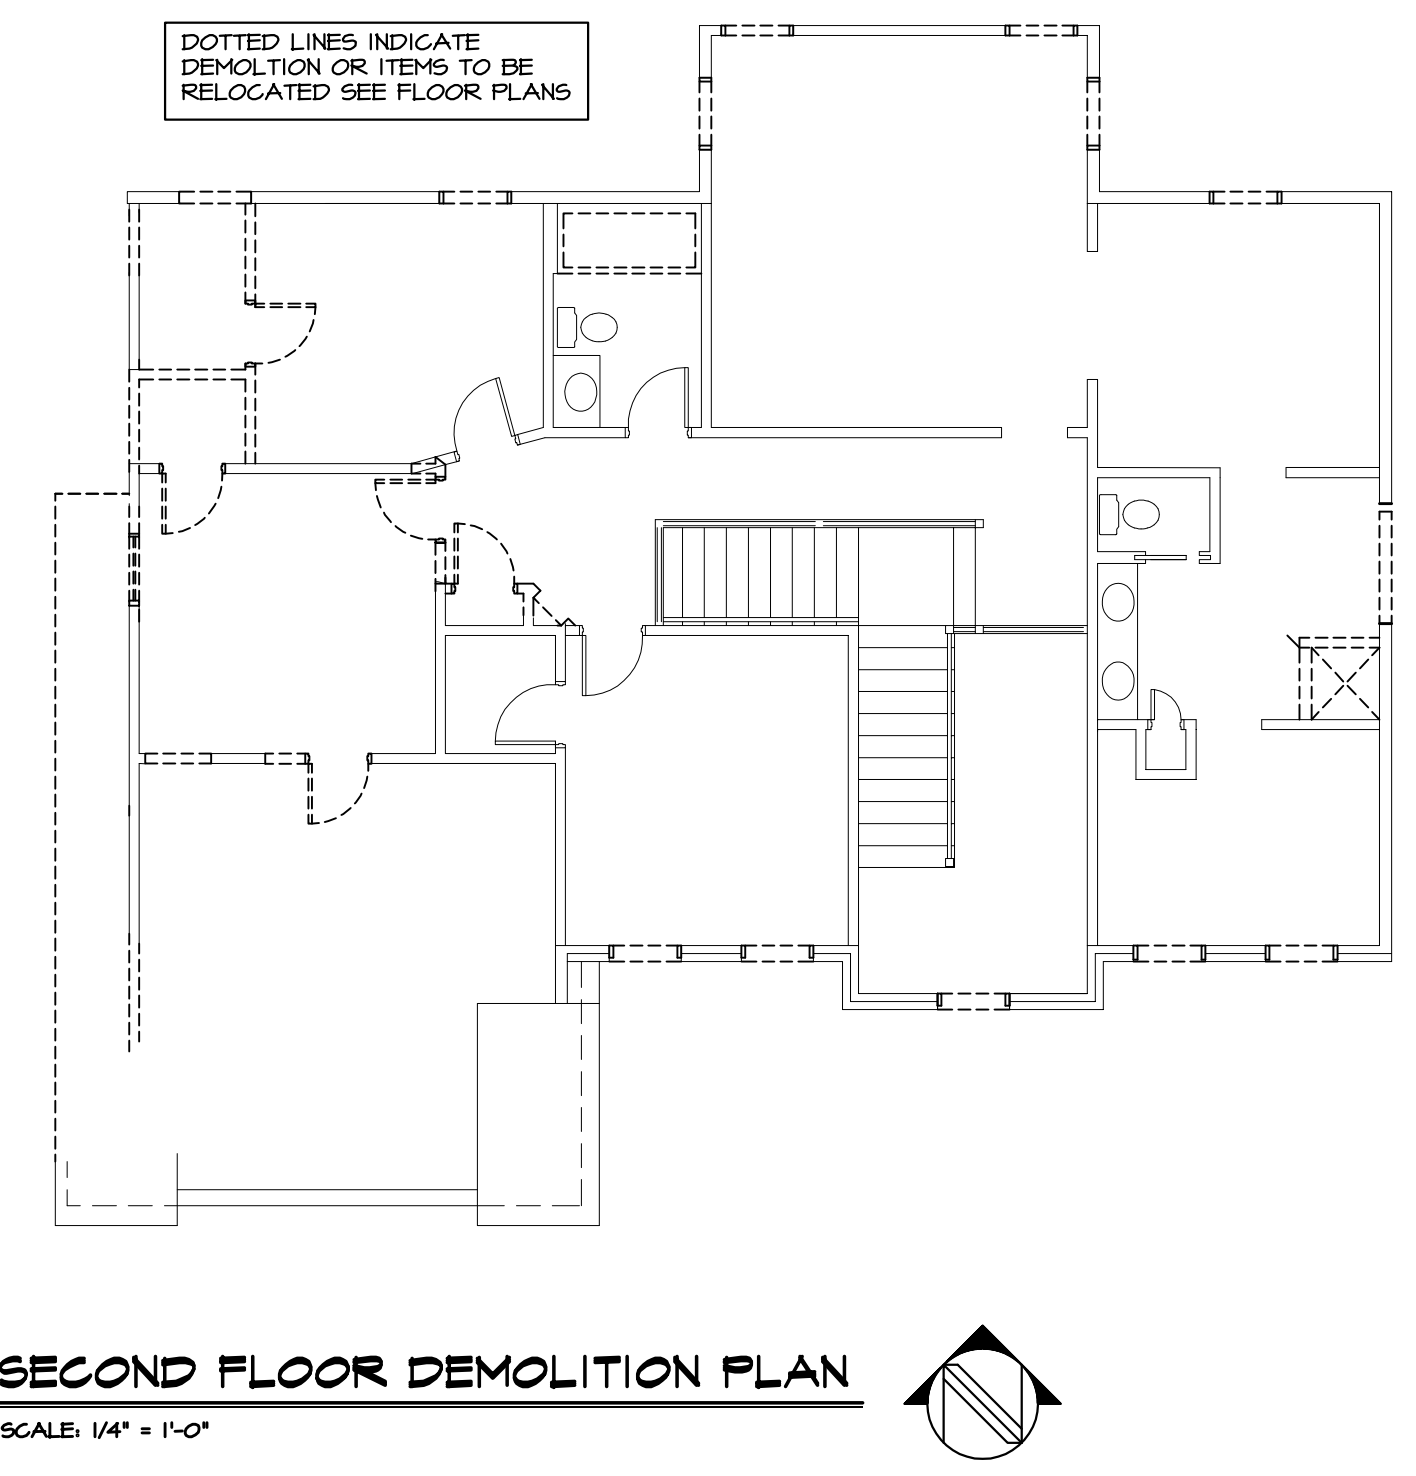

**SECOND FLOOR DEMOLITION PLAN**  
SCALE: 1/4" = 1'-0"

**DR. SUAREZ RESIDENCE**  
13816 ECKEL JUNCTION  
PERRYSBURG, OH

**SECOND FLOOR PLAN**

360 S. Reynolds Road  
Toledo, Ohio 43615  
PHONE: (419) 537-1441  
FAX: (419) 537-1866  
www.tdubose.com

**TDUBOSE**  
& ASSOCIATES, INC.

Design & Consulting Engineers  
© DRAWINGS COVERED BY THE COPYRIGHT HEREIN. MAY BE REPRODUCED OR TRANSMITTED IN ANY FORM OR BY ANY MEANS, WITHOUT PERMISSION IN WRITING FROM TDUBOSE & ASSOCIATES, INC.

|         |          |
|---------|----------|
| DRAWN   | RBRUNK   |
| CHECKED | GRK      |
| DATE    | 07-20-07 |
| SCALE   | AS NOTED |
| JOB NO. | 07-162   |
| SHEET   | A-2      |