



ISSUED FOR	DATE
REVIEW	07-20-07
PERMITS/CONSTR.	08-08-07

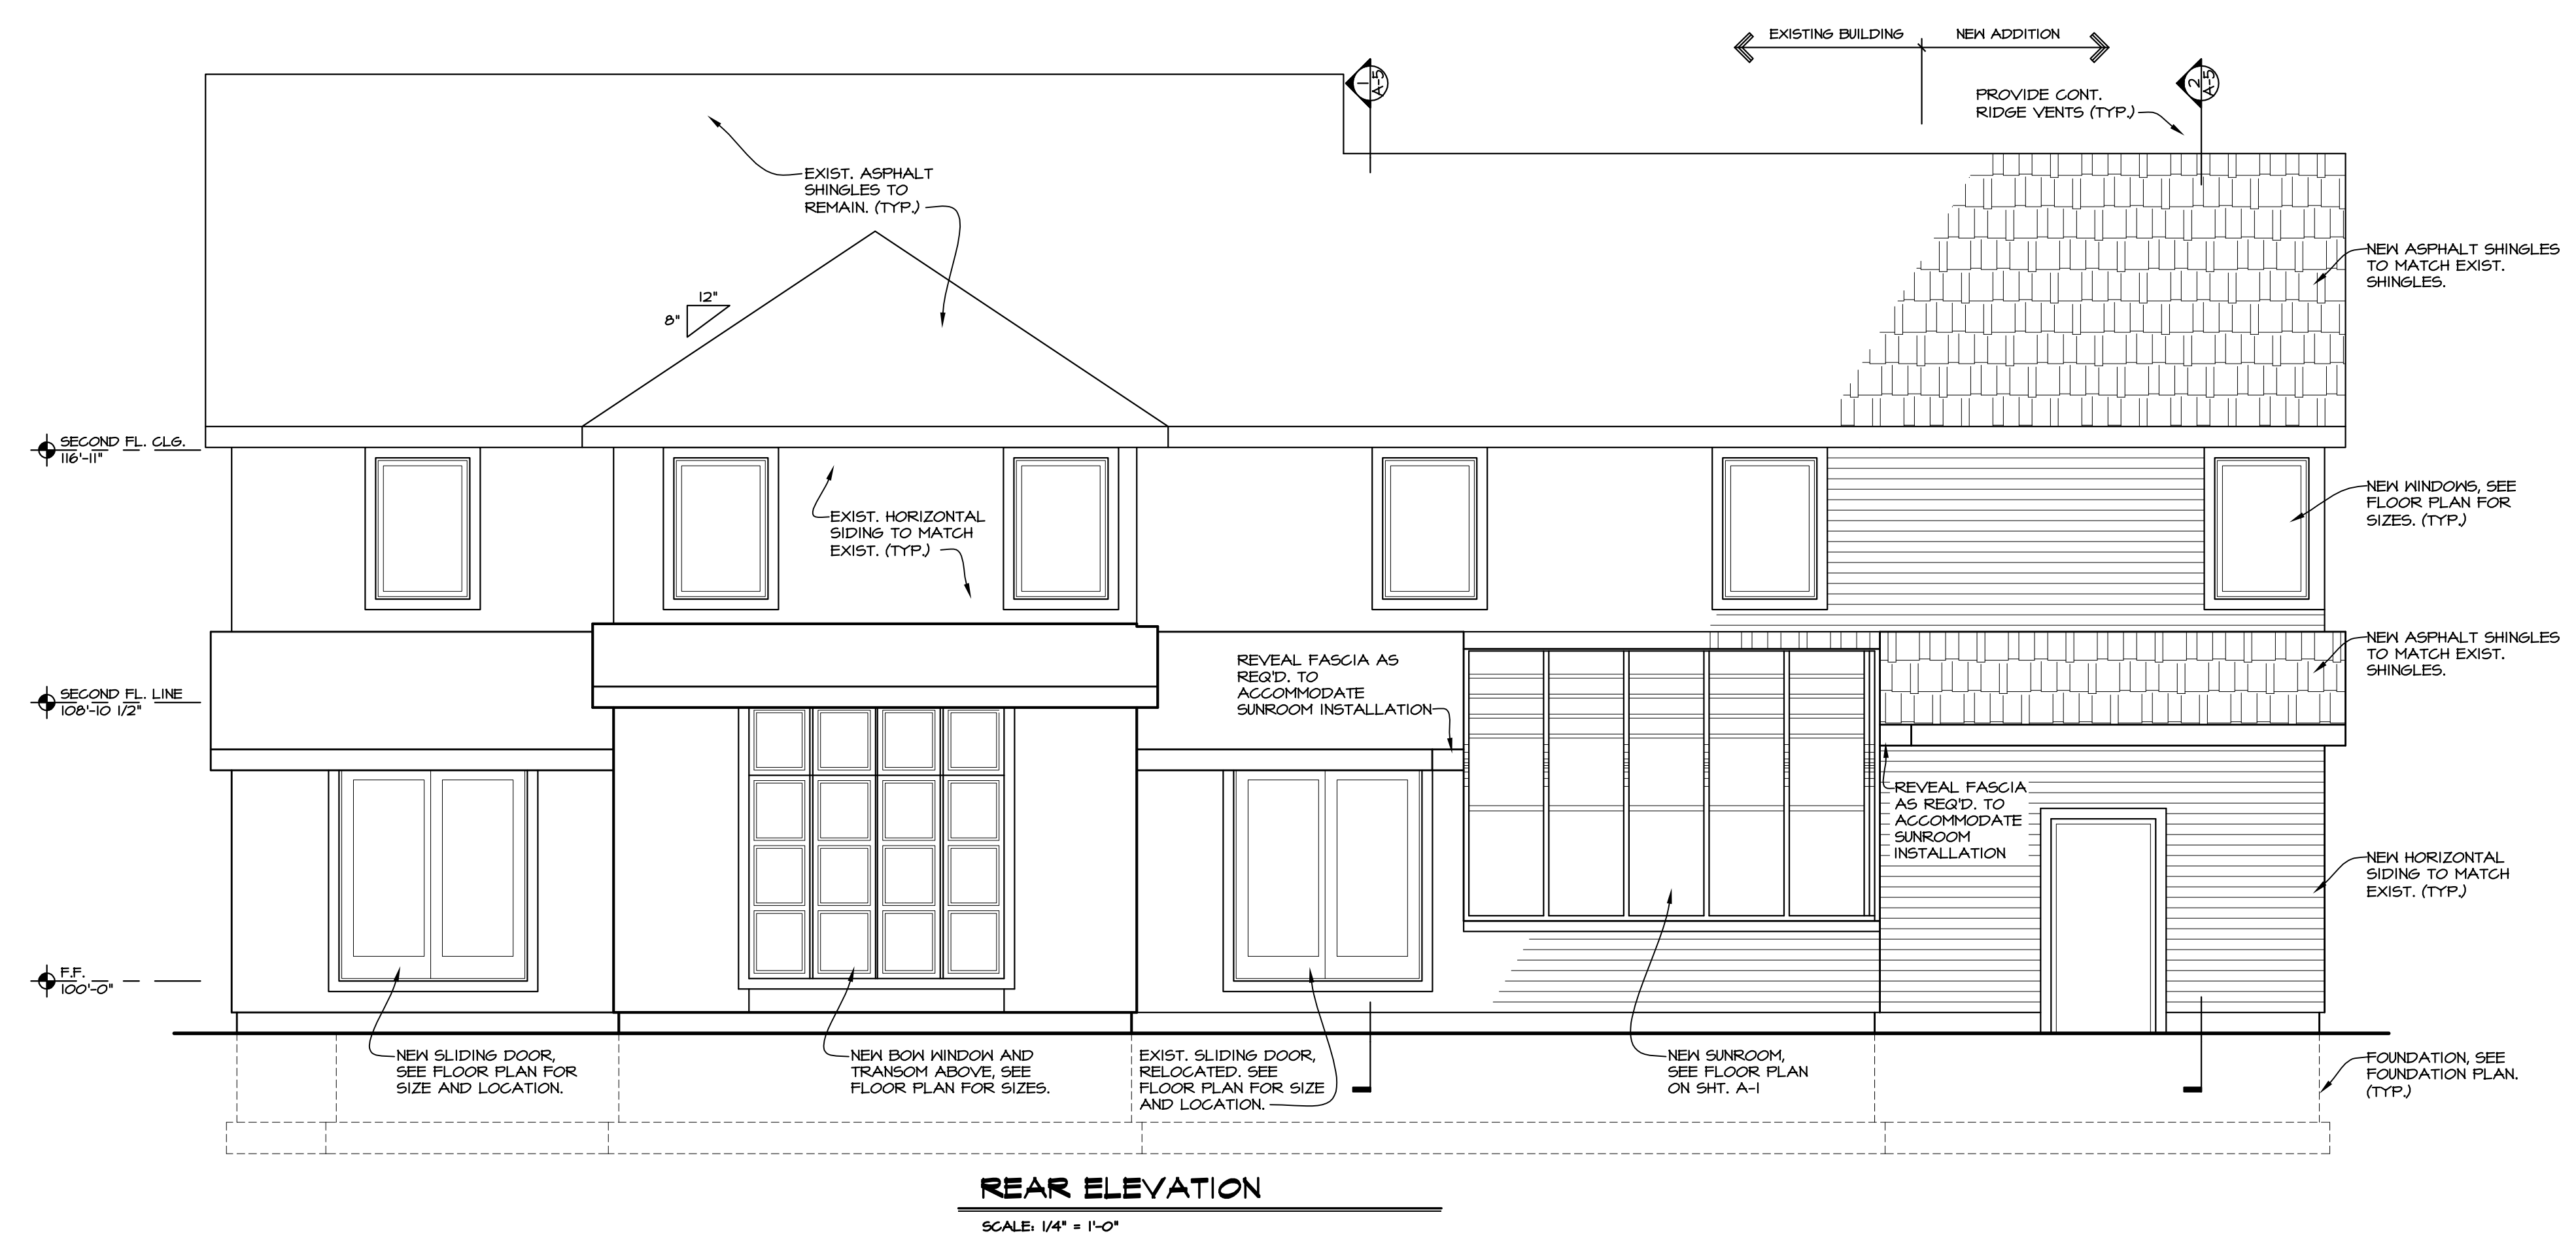

REAR ELEVATION
SCALE: 1/4" = 1'-0"

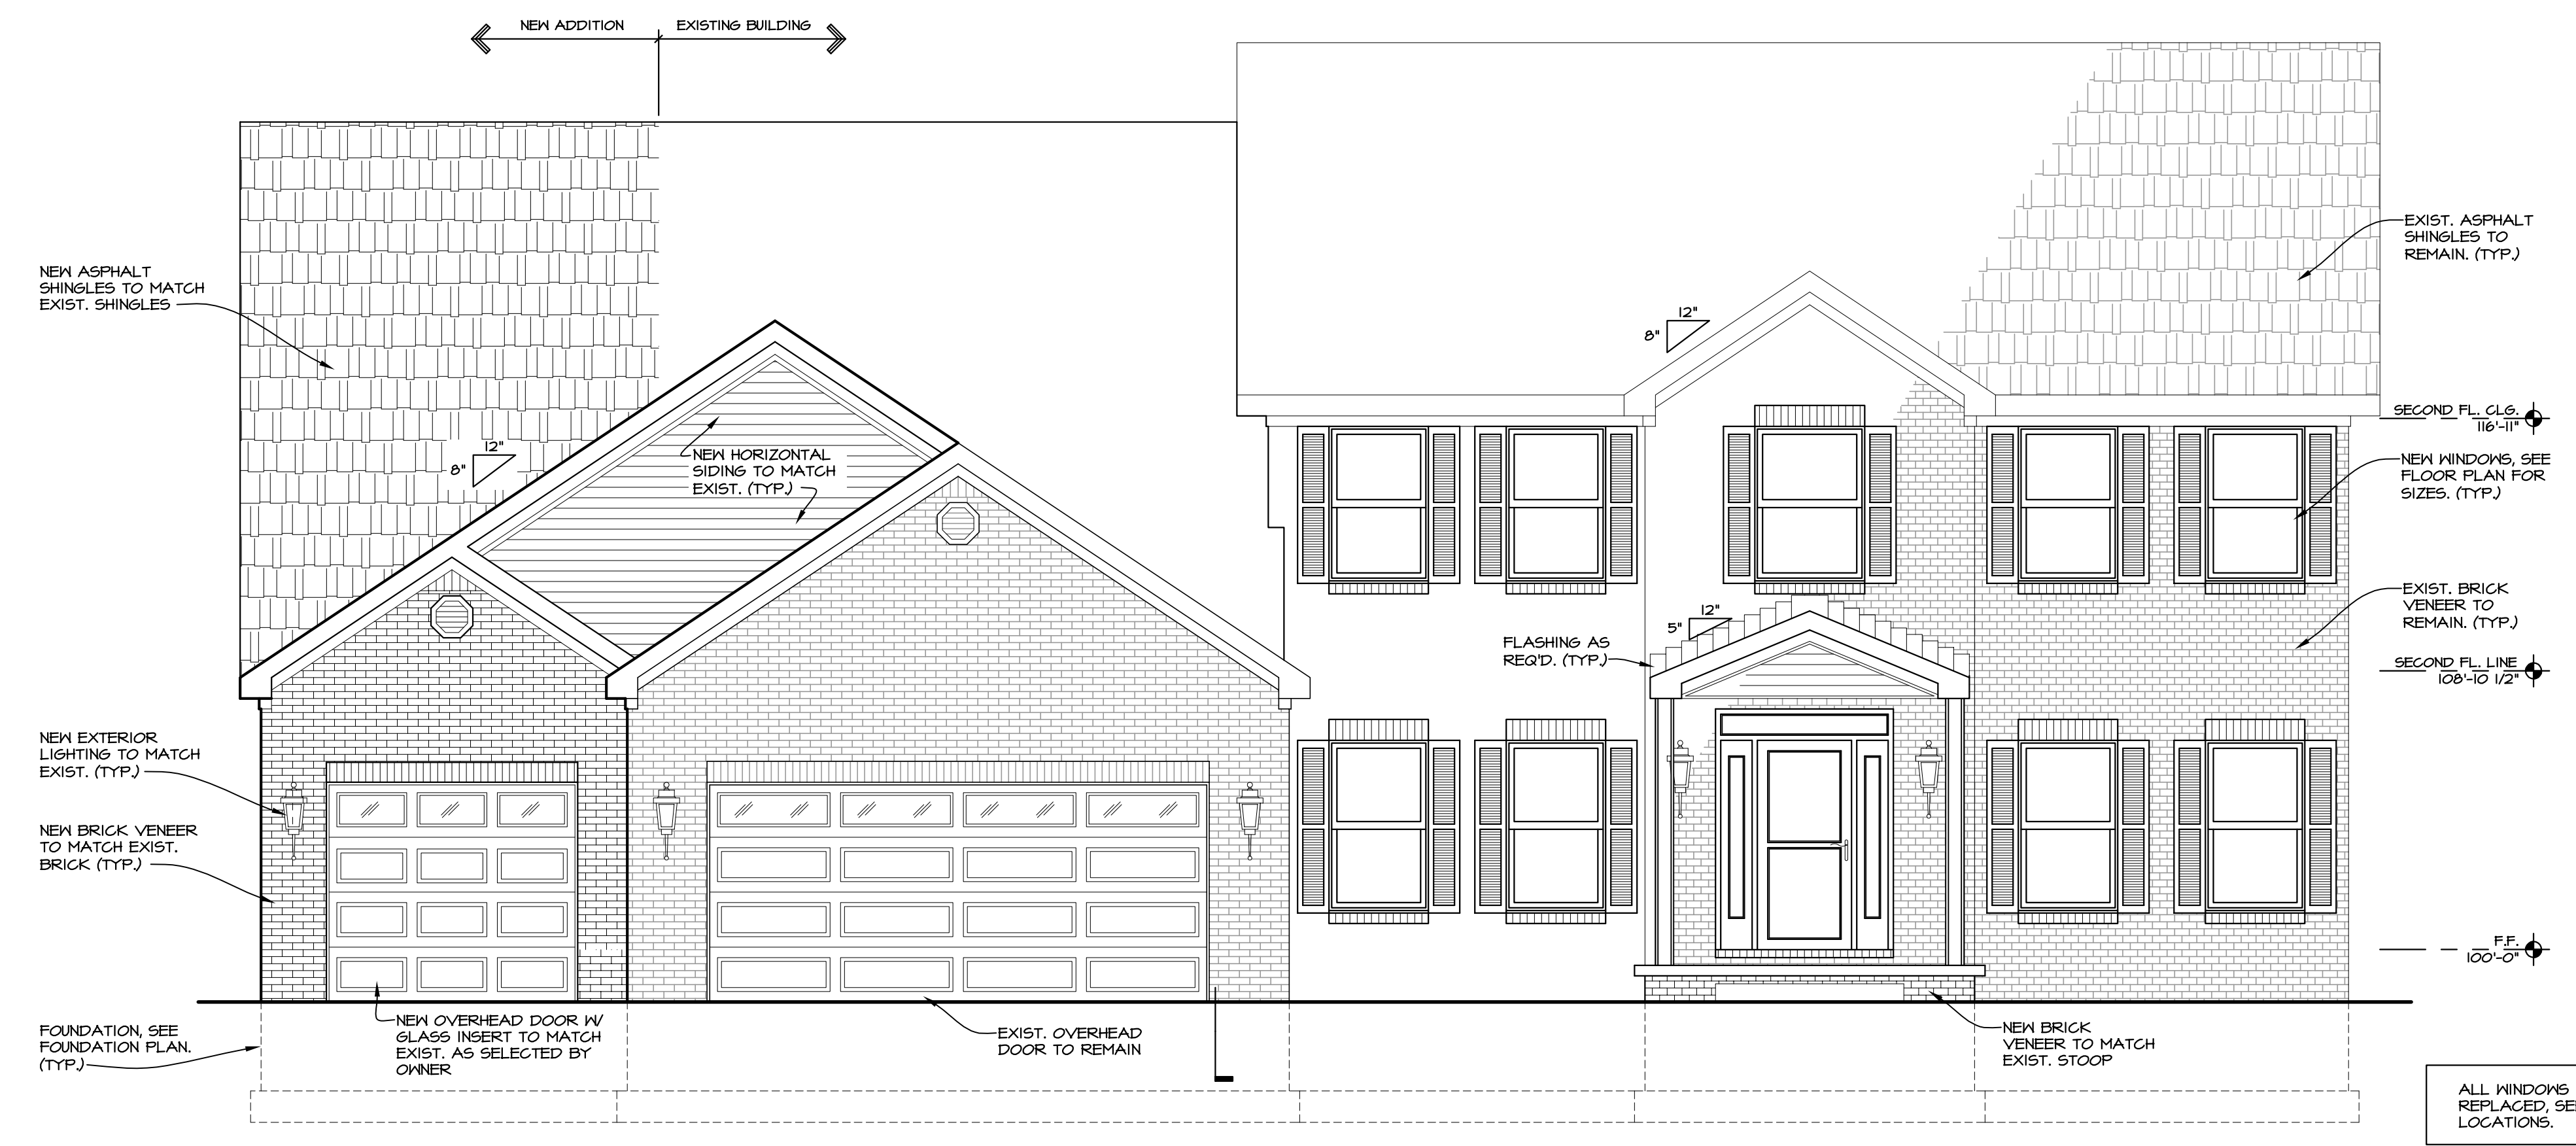

FRONT ELEVATION
SCALE: 1/4" = 1'-0"

ALL WINDOWS IN RESIDENCE TO BE REPLACED, SEE PLAN FOR SIZE AND LOCATIONS.

WINDOW SHOWN AS UNIT SIZES ONLY. TYPE AND SIZE MAY VARY PER MANUFACTURER CHOSEN BY OWNER. ALIGN HEAD HEIGHTS W/ TOP OF DOORS, UNLESS NOTED OTHERWISE.

DR. SUAREZ RESIDENCE
13816 ECKEL JUNCTION
PERRYSBURG, OH

EXTERIOR ELEVATIONS

360 S. Reynolds Road
Toledo, Ohio 43615
PHONE: (419) 537-1441
FAX: (419) 537-1866
www.dubose.com

DUBOSE & ASSOCIATES, INC.
Design & Consulting Engineers
© DRAWINGS COVERED BY THE COPYRIGHT HEREIN. MAY BE REPRODUCED OR TRANSMITTED IN ANY FORM OR BY ANY MEANS.

DRAWN	RB
CHECKED	GRK
DATE	07-20-07
SCALE	AS NOTED
JOB NO.	07-162
SHEET	A-3

A-3