

ISSUED FOR	DATE
REVIEW	07-20-07
PERMITS/CONSTR.	08-08-07

DR. SUAREZ RESIDENCE
 13816 ECKEL JUNCTION
 PERRYSBURG, OH

EXTERIOR ELEVATIONS


360 S. Reynolds Road
 Toledo, Ohio 43615
 PHONE: (419) 537-1441
 FAX: (419) 537-1866
 www.dubose.com

DUBOSE
 & ASSOCIATES, INC.


Design & Consulting Engineers
 © DRAWINGS COVERED BY THE COPYRIGHT HEREIN. MAY BE REPRODUCED OR TRANSMITTED IN ANY FORM OR BY ANY MEANS, WITHOUT PERMISSION IN WRITING.

DRAWN	RB
CHECKED	GRK
DATE	07-20-07
SCALE	AS NOTED
JOB NO.	07-162
SHEET	A-4

A-4

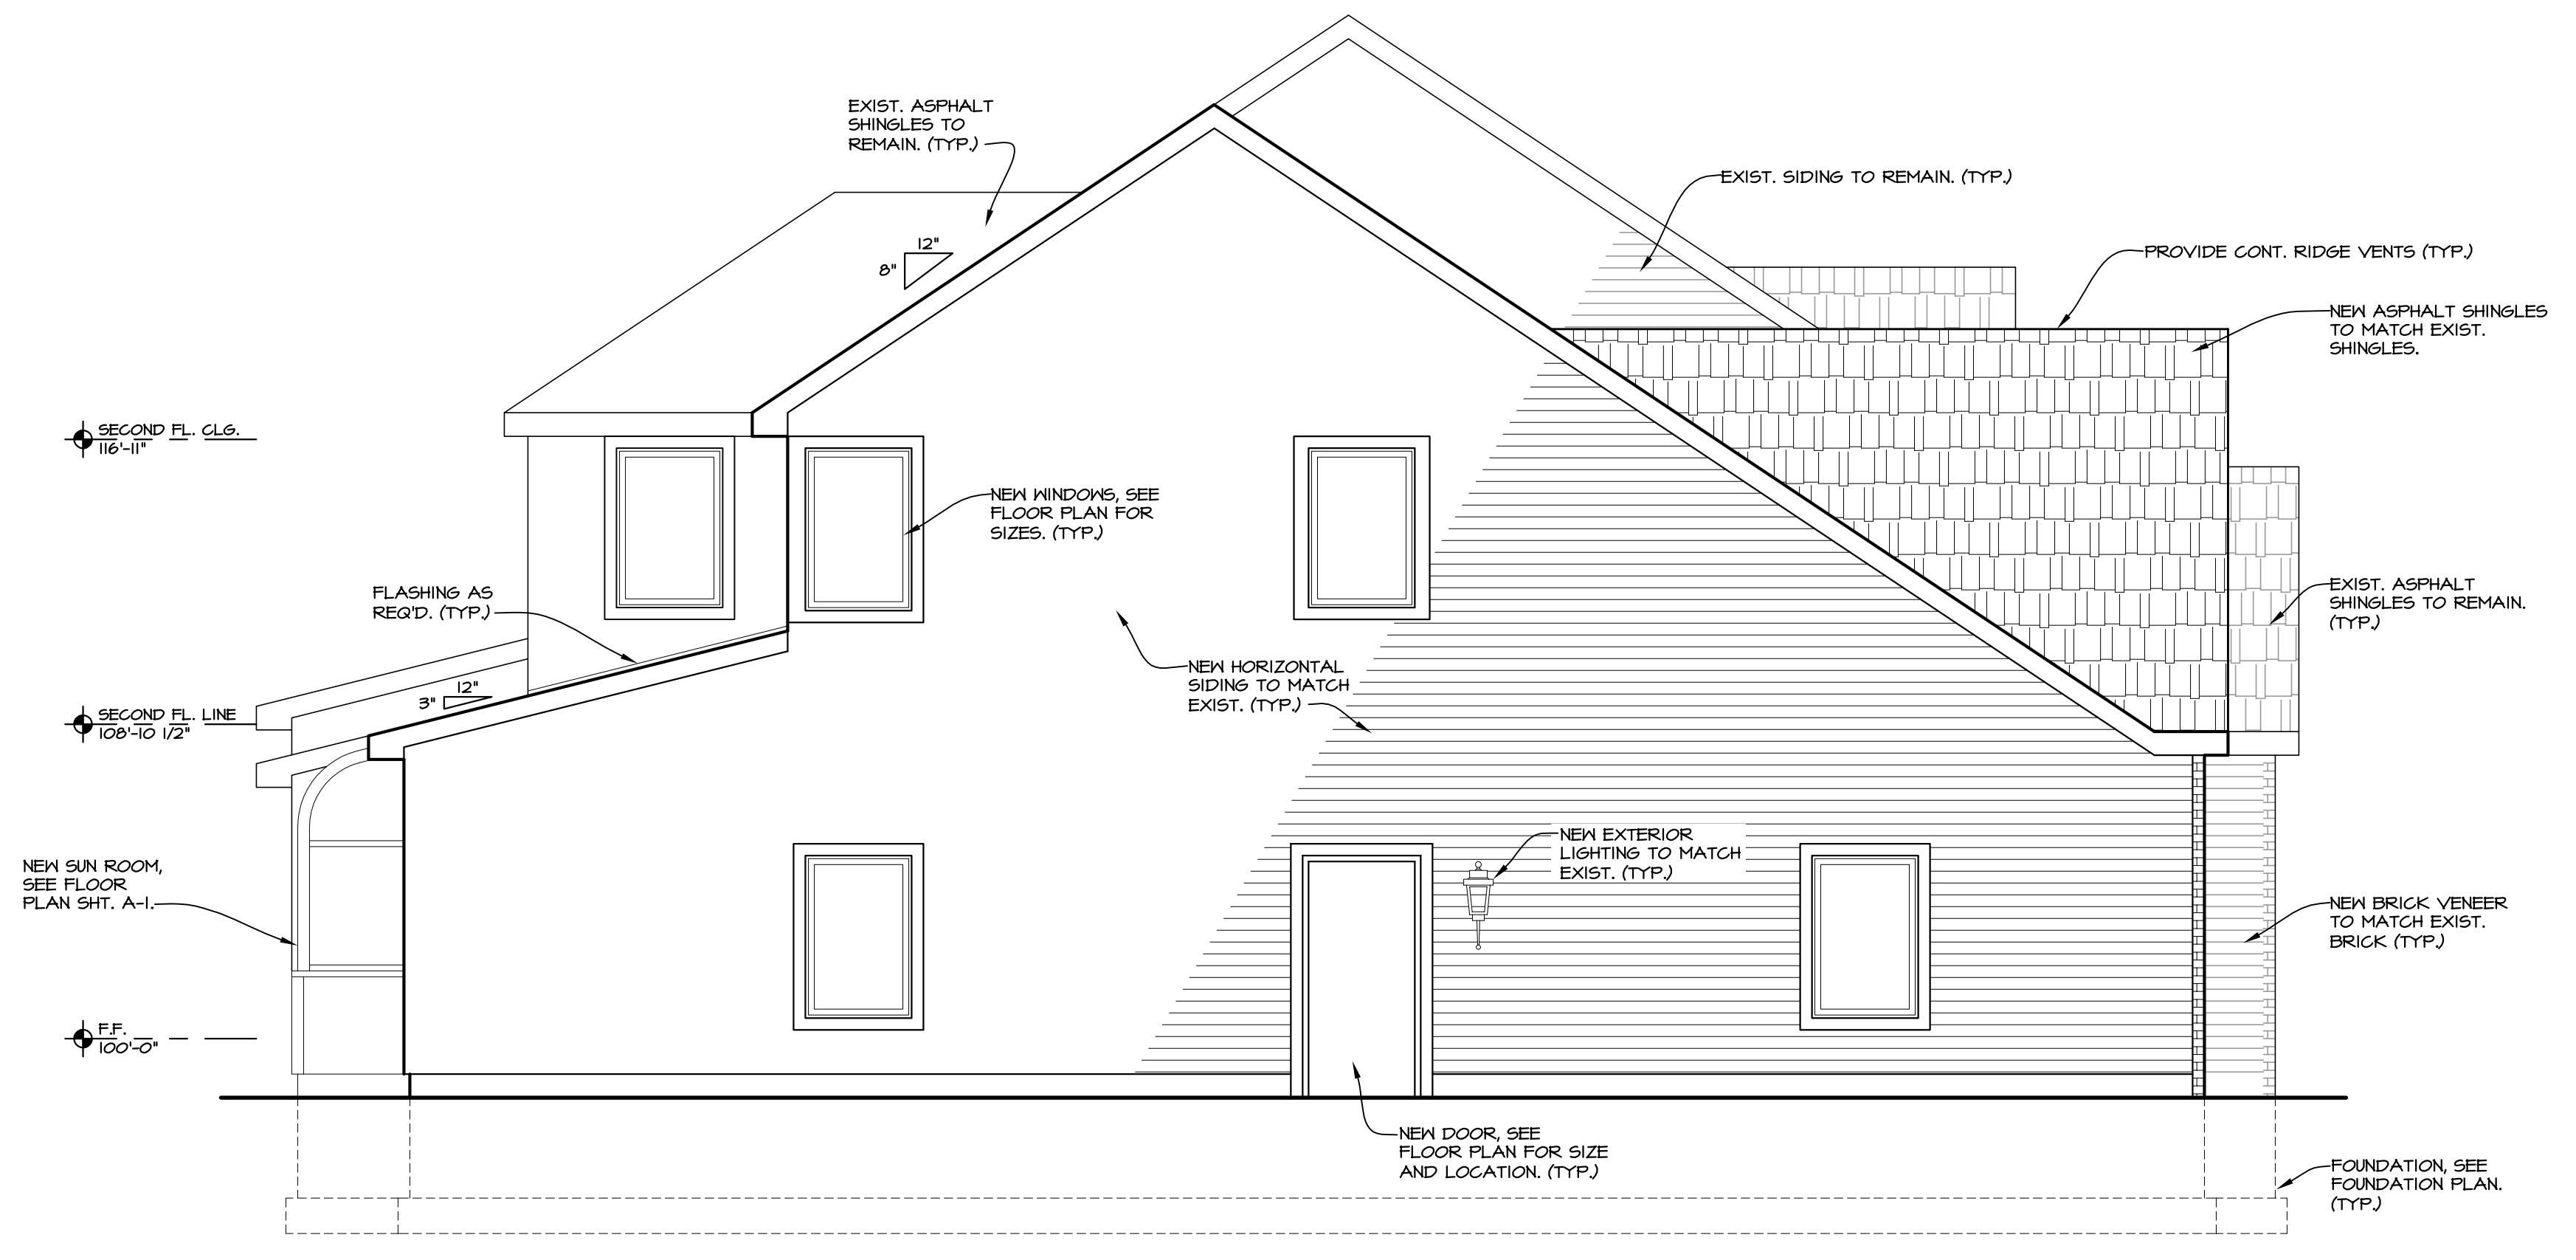

LEFT SIDE ELEVATION
 SCALE: 1/4" = 1'-0"

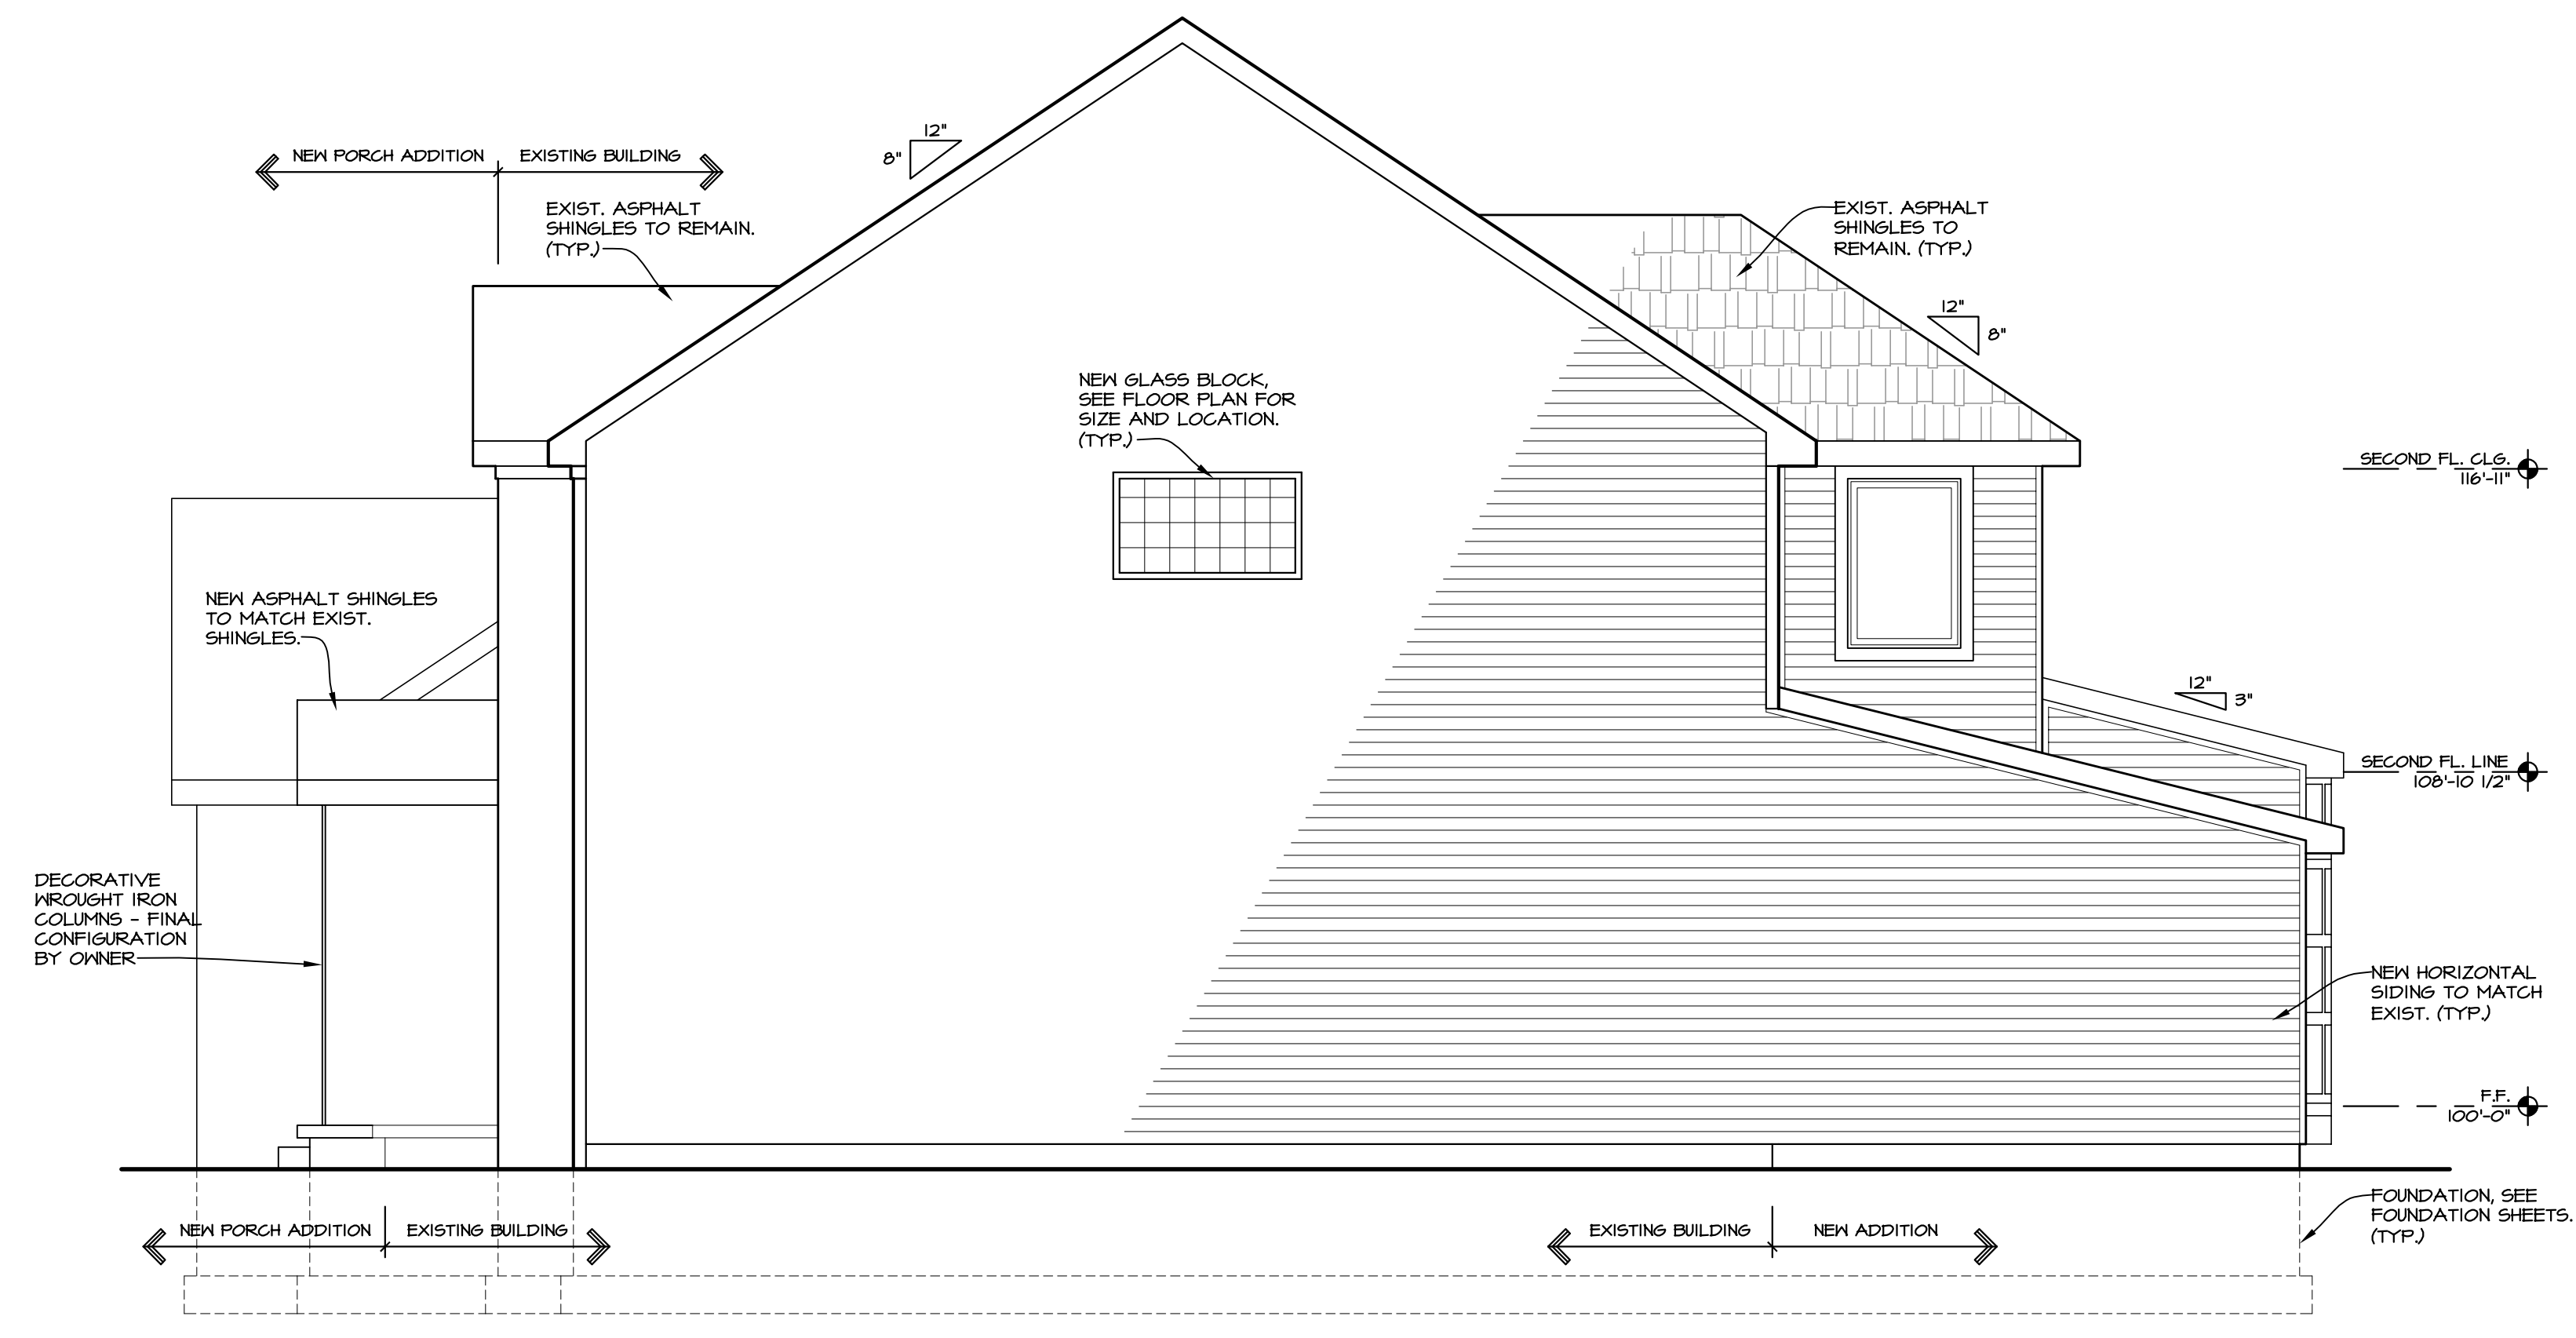

RIGHT SIDE ELEVATION
 SCALE: 1/4" = 1'-0"

ALL WINDOWS IN RESIDENCE TO BE REPLACED, SEE PLAN FOR SIZE AND LOCATIONS.

WINDOW SHOWN AS UNIT SIZES ONLY. TYPE AND SIZE MAY VARY PER MANUFACTURER CHOSEN BY OWNER. ALIGN HEAD HEIGHTS W/ TOP OF DOORS, UNLESS NOTED OTHERWISE.