


WALL SECTION
SCALE: 3/4" = 1'-0"
1
A-1 A-2

CONTRACTOR TO VERIFY ALL EXIST. DIMENSIONS BEFORE START OF CONSTRUCTION (TYP.)

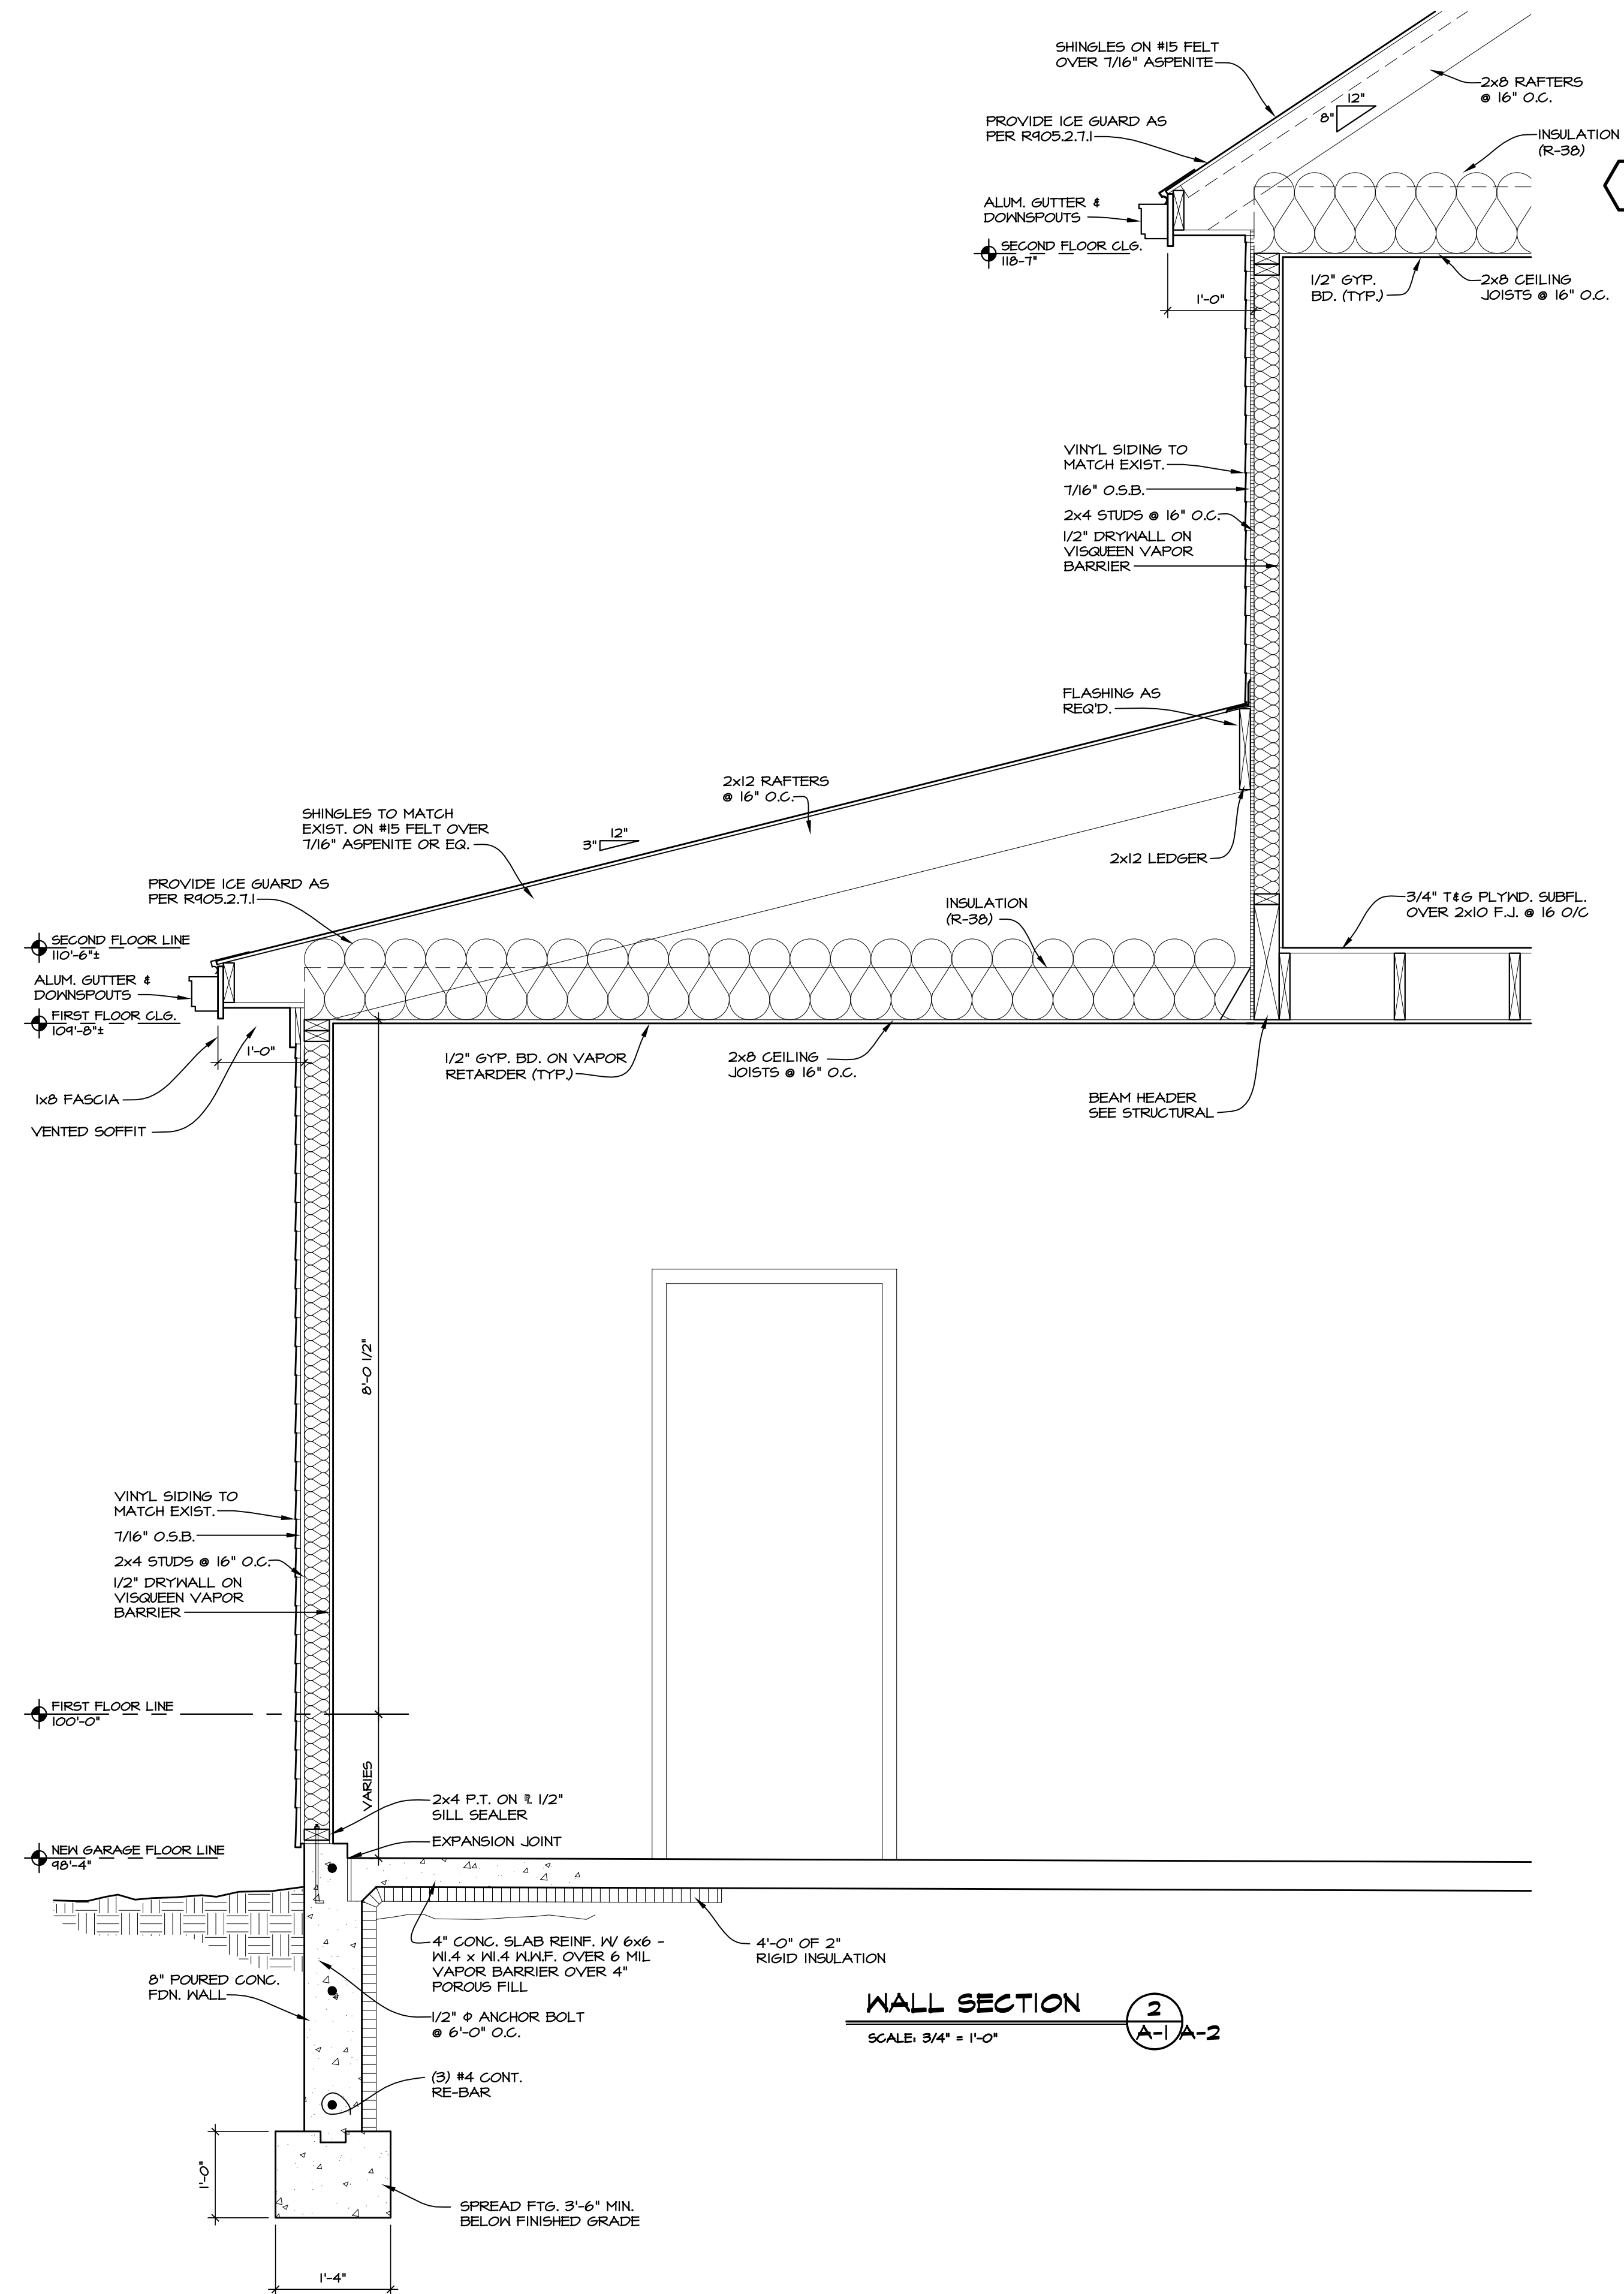

WALL SECTION
SCALE: 3/4" = 1'-0"
2
A-1 A-2

ISSUED FOR	DATE
REVIEW	07-20-07
PERMITS/CONSTR.	08-08-07
BULLETIN 1	08-13-07

DR. SUAREZ RESIDENCE
13816 ECKEL JUNCTION
PERRYSBURG, OH

WALL SECTIONS

360 S. Reynolds Road
Toledo, Ohio 43615
PHONE: (419) 537-1441
FAX: (419) 537-1866
www.dubose.com

DUBOSE & ASSOCIATES, INC.
Design & Consulting Engineers
© DRAWINGS COVERED BY THE COPYRIGHT HEREIN. MAY BE REPRODUCED OR TRANSMITTED IN ANY FORM OR BY ANY MEANS.

DRAWN
RB
CHECKED
GRK
DATE
07-20-07
SCALE
AS NOTED
JOB NO.
07-162
SHEET

A-5